


SECOND FLOOR

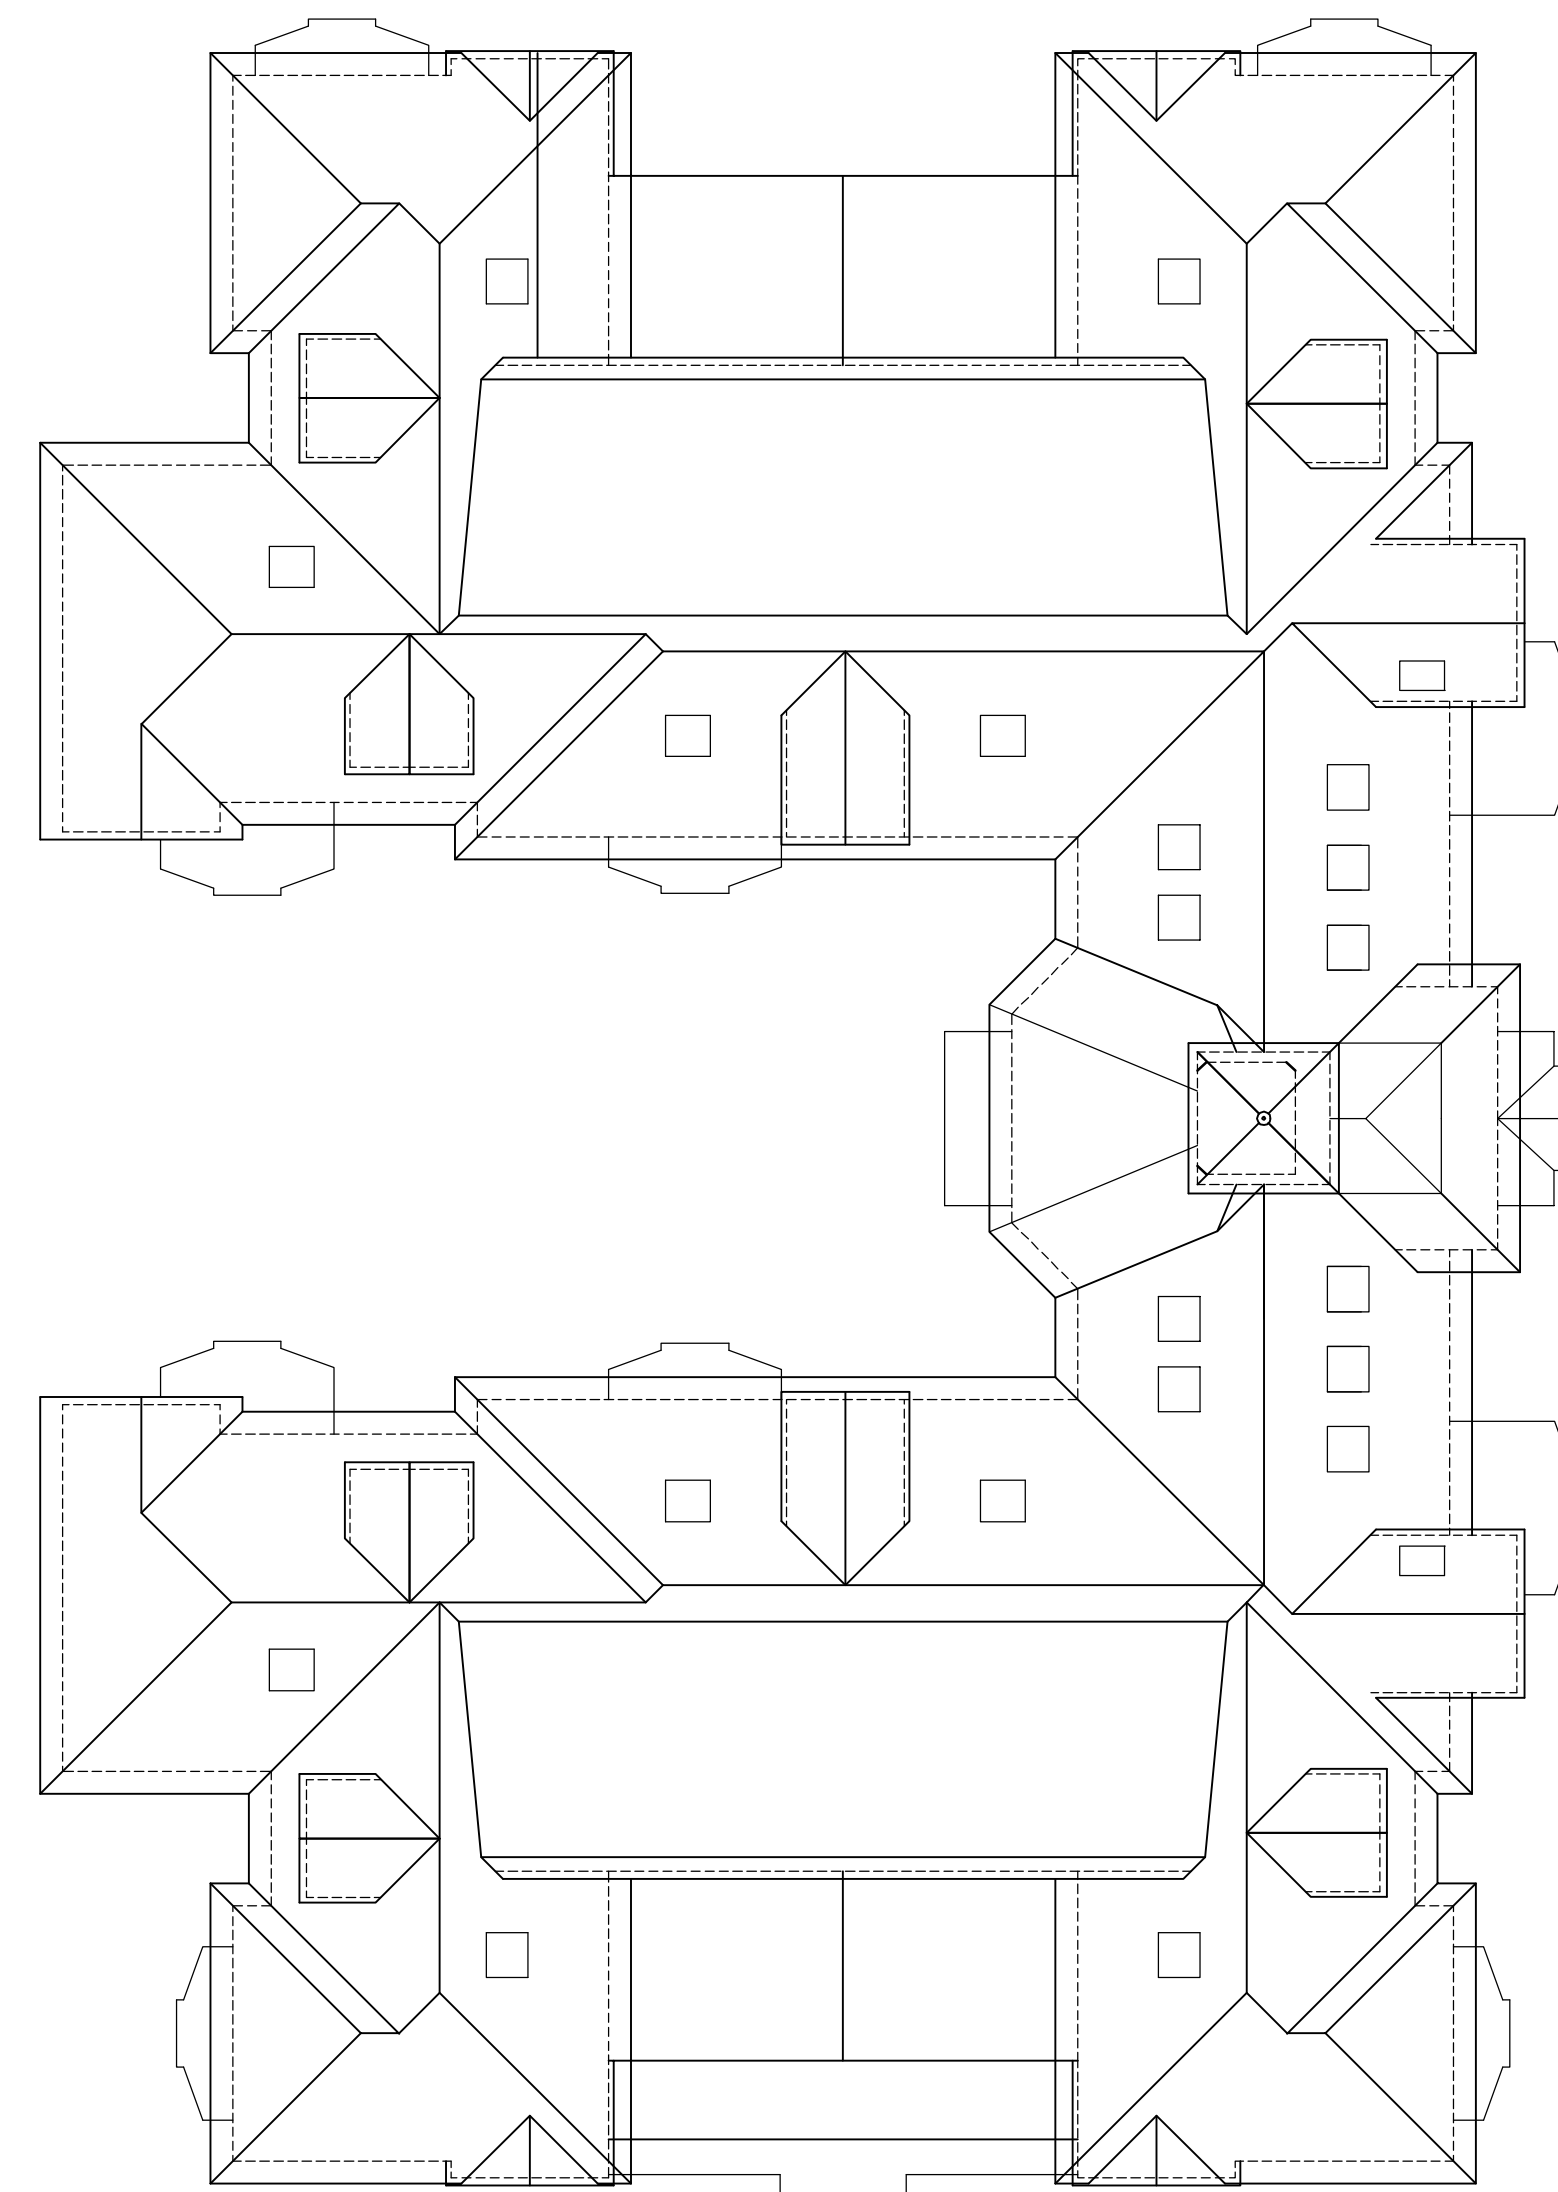

ROOF PLAN

A	PLANNING APPLICATION	MAR 06	MR	
Rev.	Revision	Date	Drawn	Checked

**Carless & Adams Partnership**  
 Architects, Building Surveyors, Quantity Surveyors,  
 Project Managers, Planning Supervisors

6 Progress Business Centre, White Parkway,  
 Bath Road, Slough, Berkshire SL1 6DQ

Tel: 01628 665131  
 Fax: 01628 663327  
 e-mail: cap@carless-adams.co.uk



Client COURT ROYAL DEVELOPMENTS LTD  
 Project EXTRA CARE APARTMENTS + AI + C2 UNITS  
 Location HIGH STREET, TICEHURST  
 Title SECOND FLOOR & ROOF PLANS

Scale	1:200@AI	Date	DEC 07	Drawn	MR	Checked	
-------	----------	------	--------	-------	----	---------	--

Client no.	Job no.	Drawing no.	Revision
	A-536	04	A